



SR 4031, SECTION PH1 RIDGE PIKE AND GERMANTOWN PIKE INTERSECTION RE-ALIGNMENT PROJECT (PREVIOUSLY KNOWN AS PERKIOMEN CROSSING PROJECT)

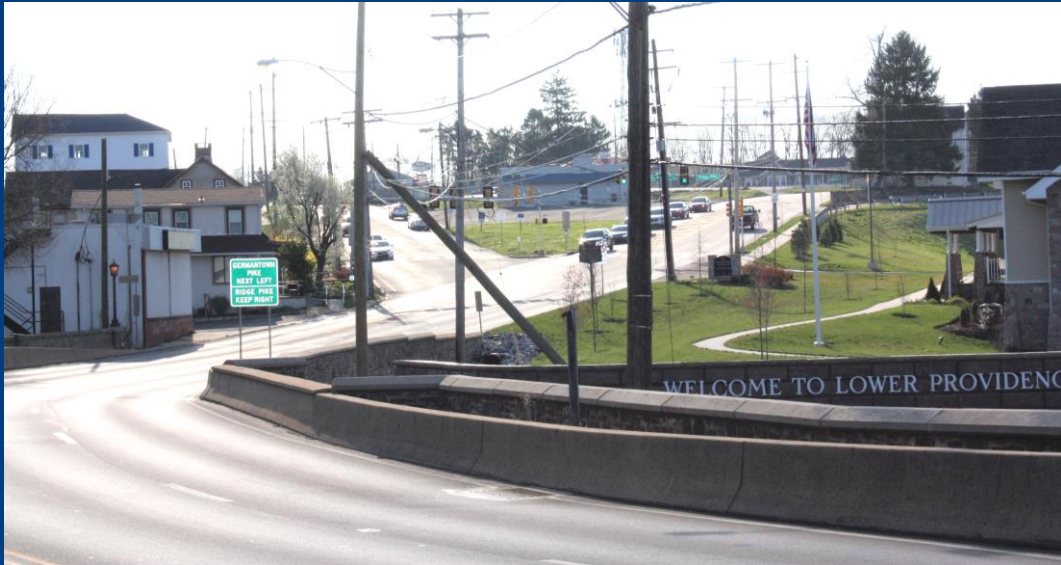

NATHAN PARRISH, PENNDOT PROJECT MANAGER •• MAY 6, 2021

AERIAL PHOTO – PROPOSED IMPROVEMENTS

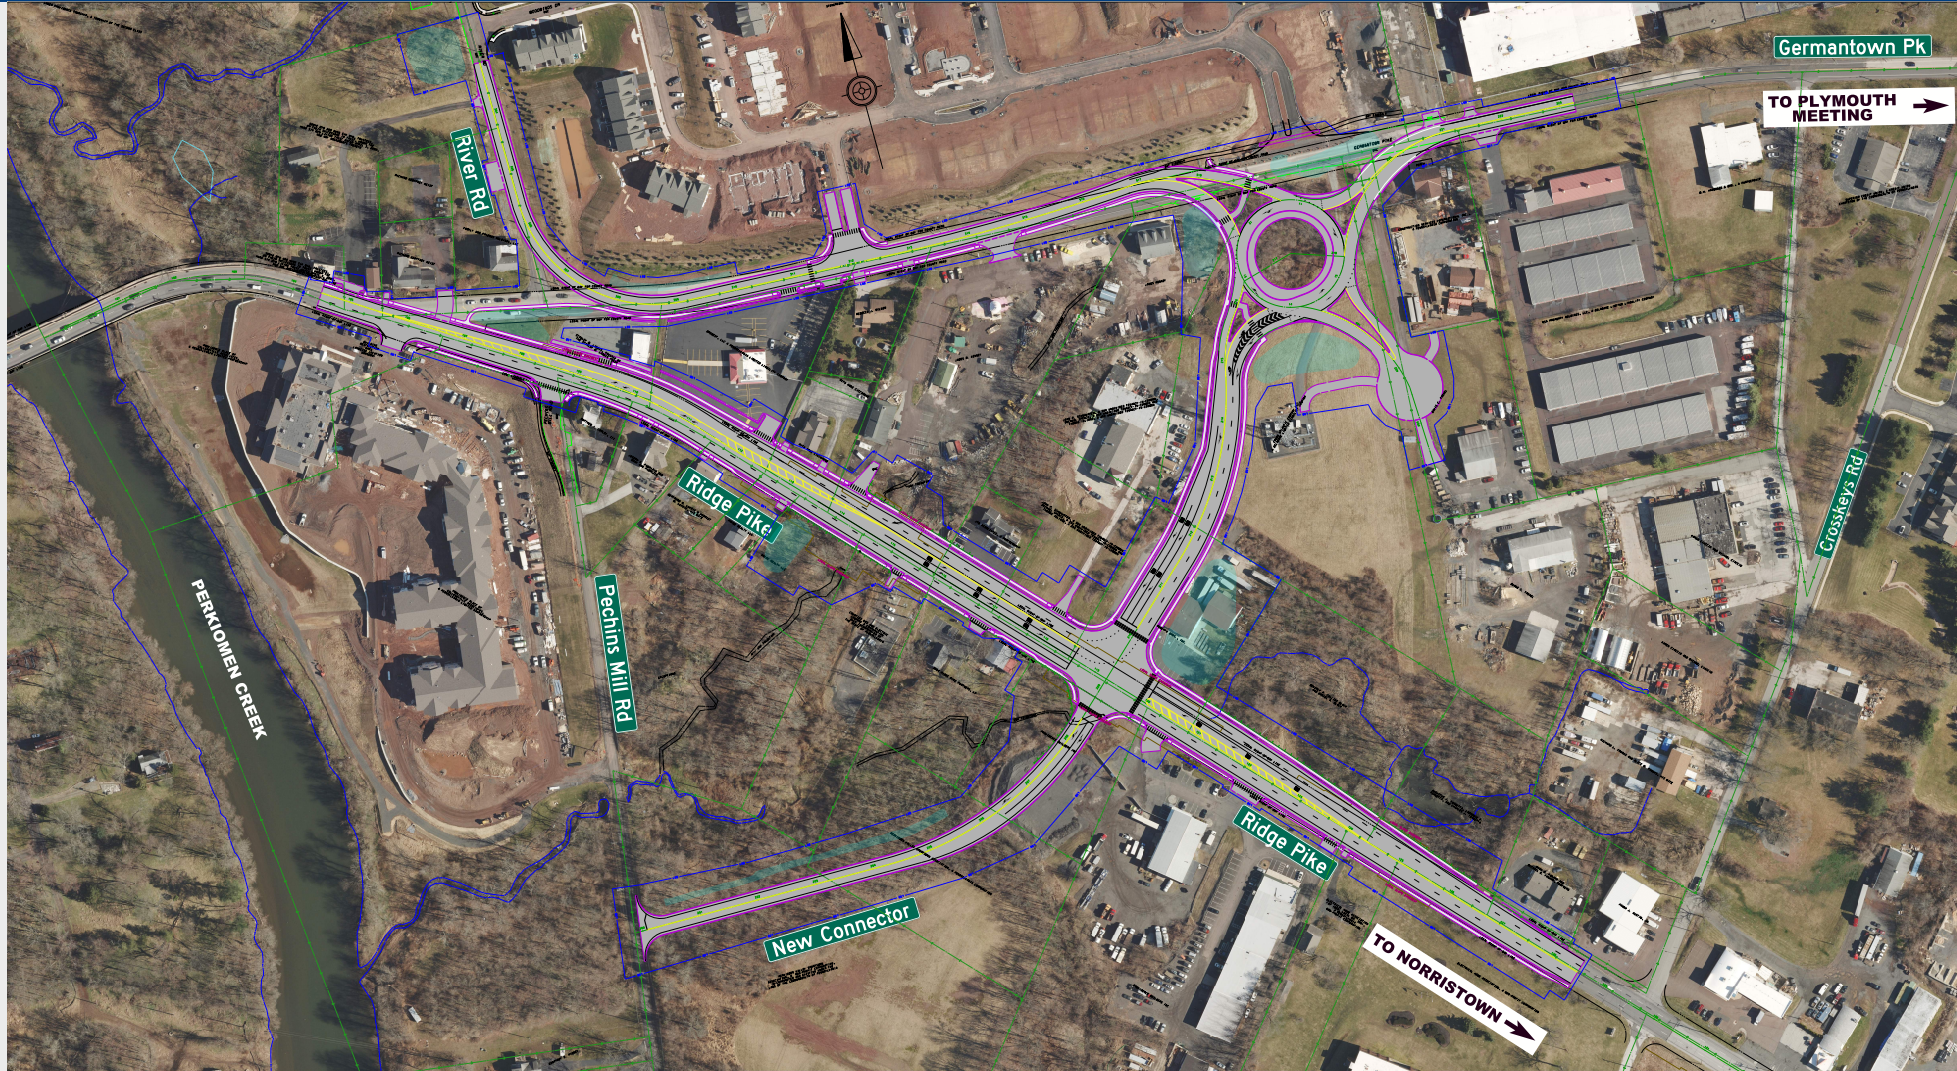

LEGEND

- | | |
|-----------------------------------|--------------------------|
| — EXISTING RIGHT-OF-WAY | — EXIST. WATER FEATURE |
| — EXISTING LEGAL SLOPE EASEMENT | — DIGITAL IMAGERY (2019) |
| — PROPERTY LINES | — LIMIT OF DISTURBANCE |
| — PROPOSED ROADWAY REMOVAL | — POSSIBLE BMP LOCATIONS |
| — PROPOSED ROADWAY RECONSTRUCTION | |

AERIAL SOURCE

PAMAP PROGRAM 1 FT.
ORTHO RECTIFIED DIGITAL
IMAGERY OF PENNSYLVANIA
MARCH 26, 2019

SCALE

0 100 200 FEET

RIDGE PIKE AND GERMANTOWN PIKE INTERSECTION RE-ALIGNMENT PROJECT
SR 4031, SECTION PH1


LOWER PROVIDENCE TOWNSHIP
MONTGOMERY COUNTY, PA

APRIL 2021


SHEET 1 OF 1




AERIAL PHOTO – INTERSECTION IMPROVEMENTS

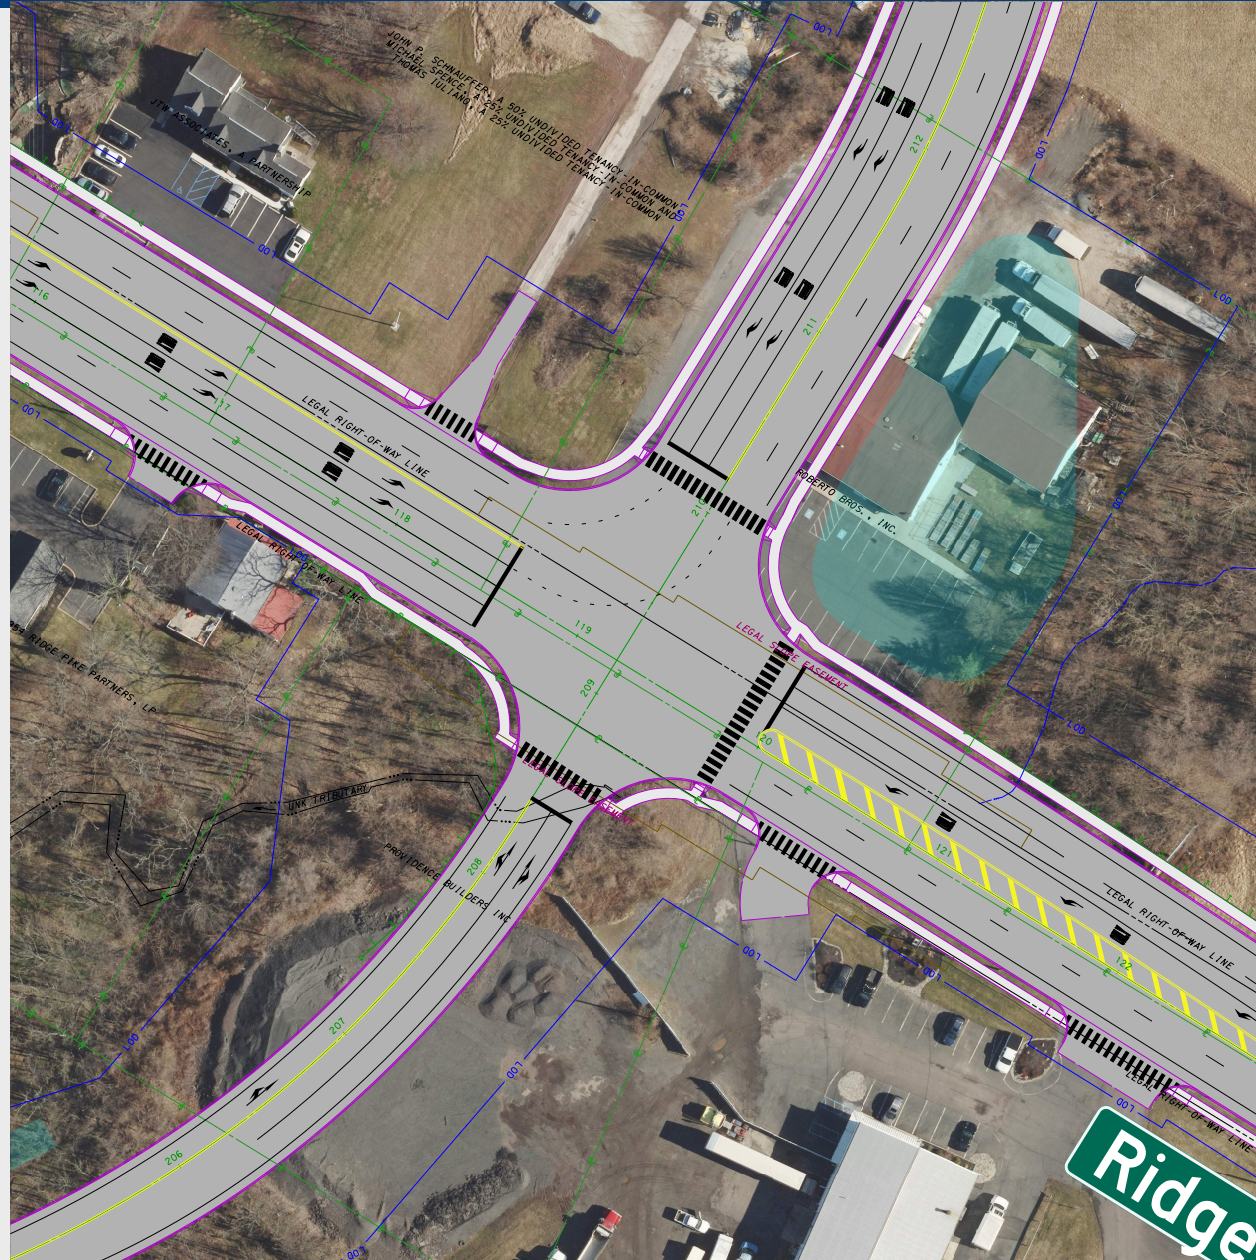


AERIAL PHOTO – ROUNDABOUT IMPROVEMENTS

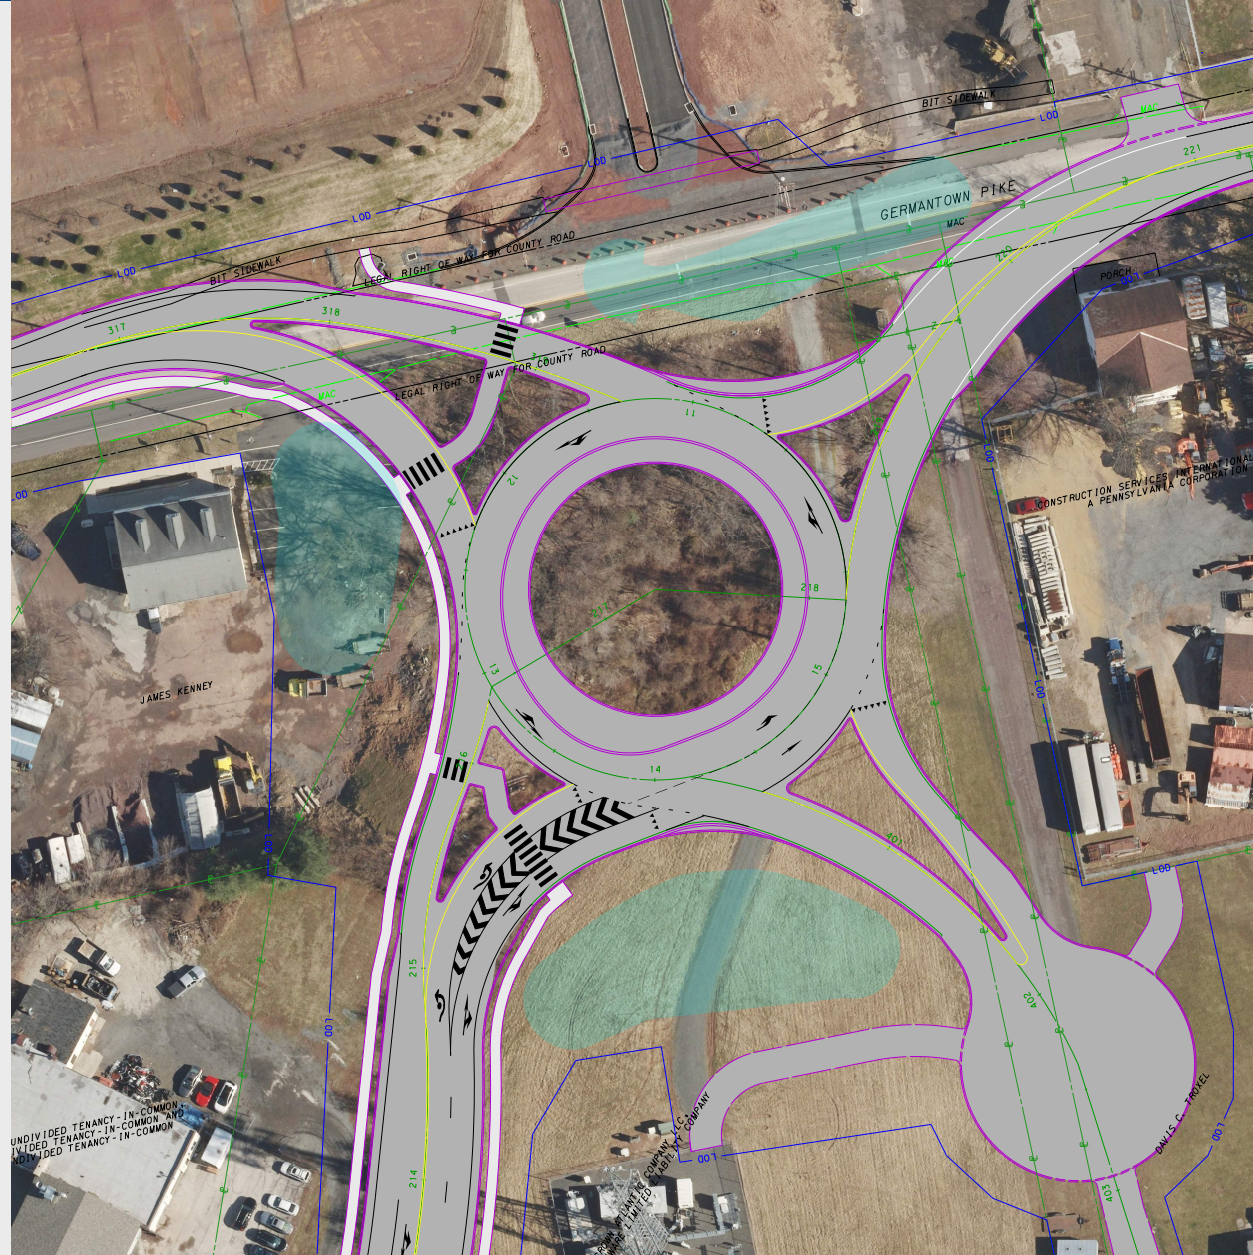


PLAN VIEW – PROPOSED PAVEMENT MARKINGS

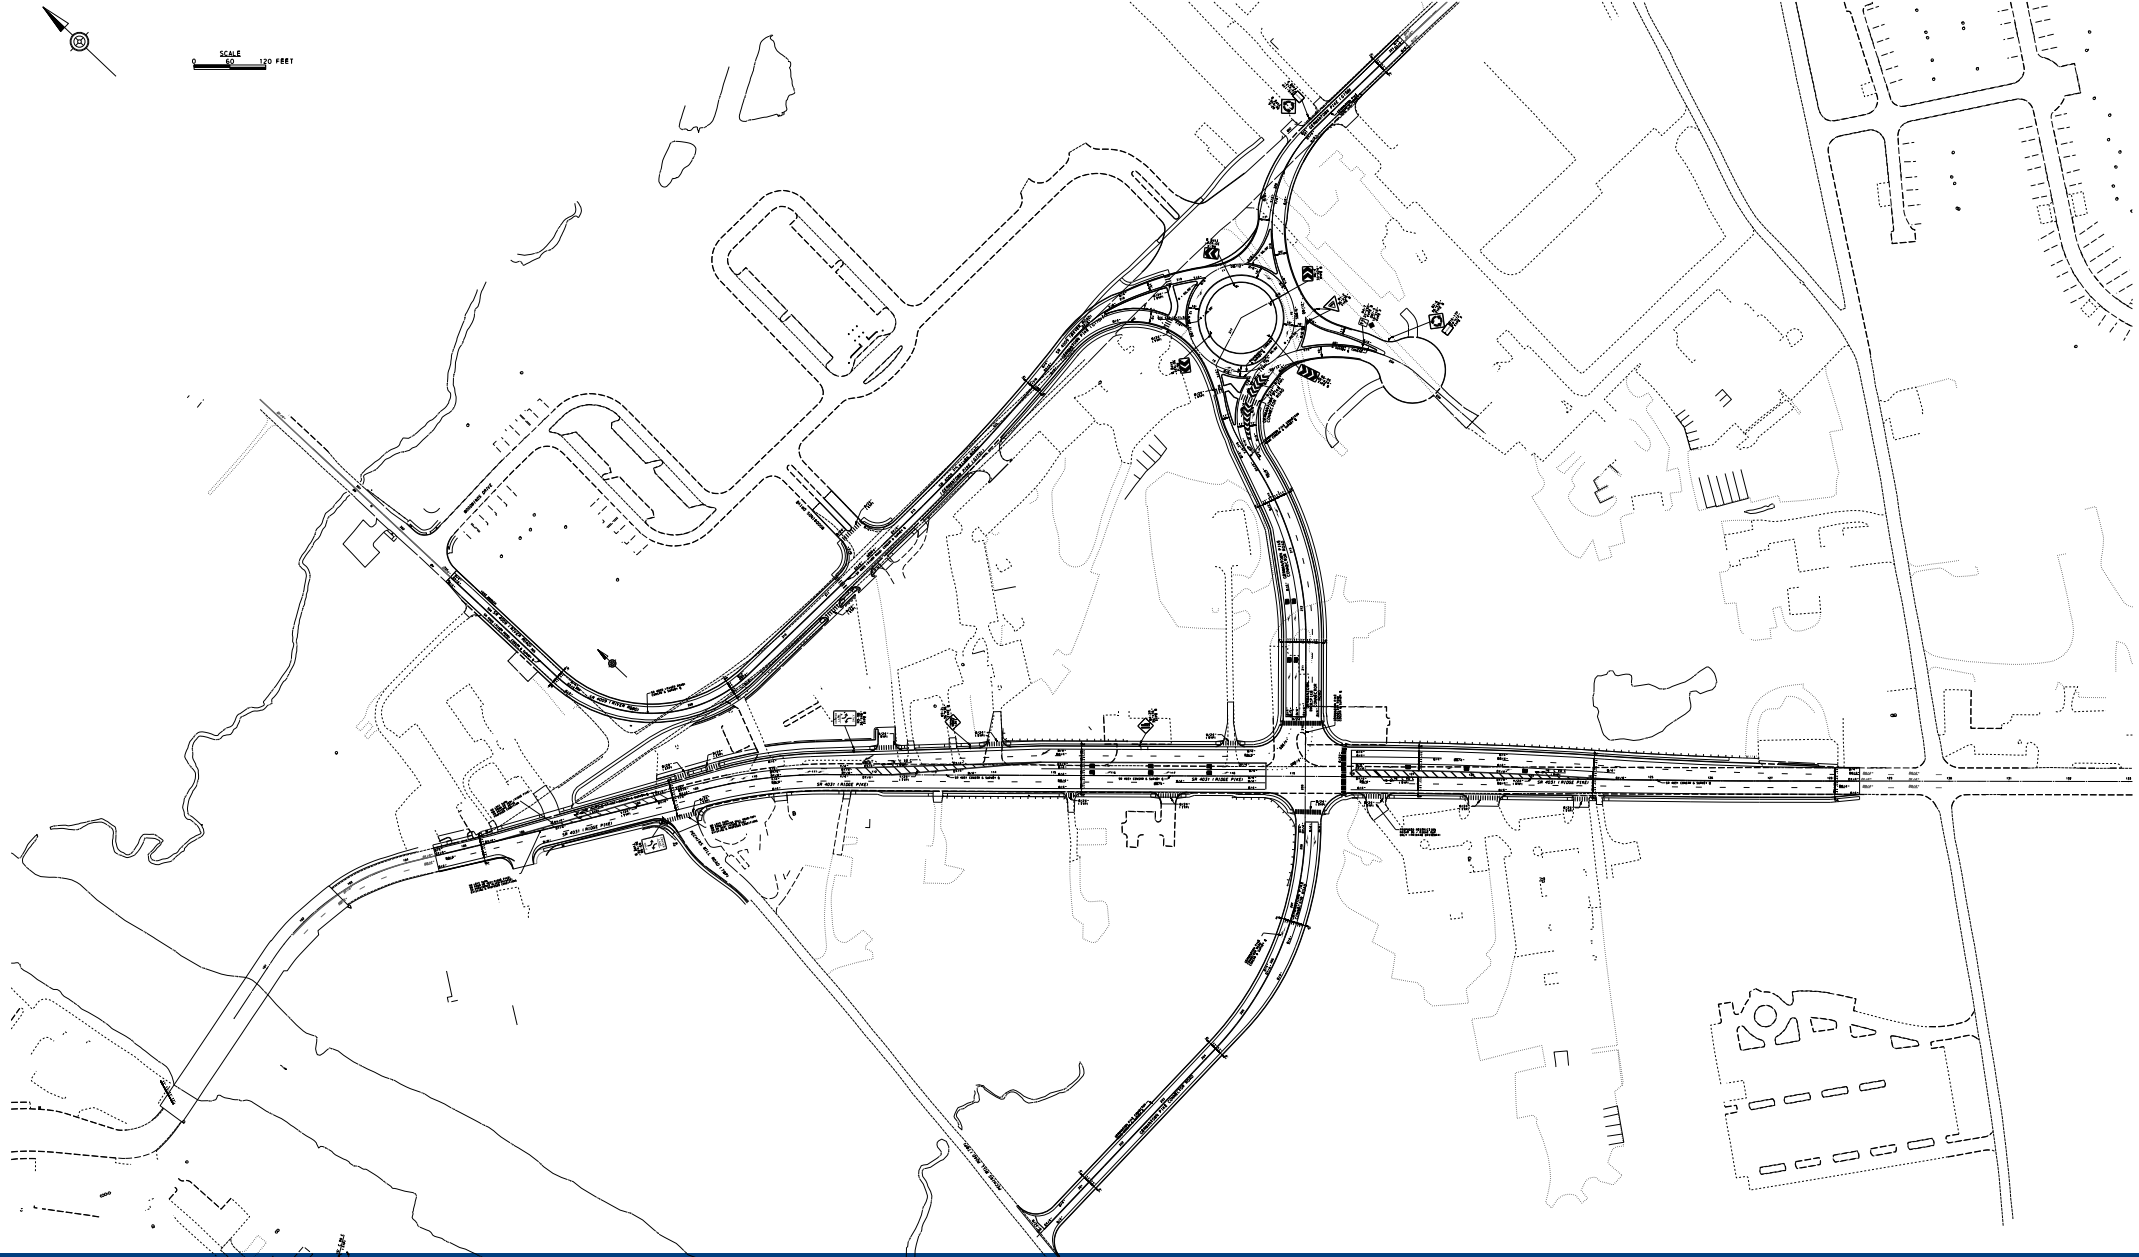

TYPICAL SECTIONS – PROPOSED IMPROVEMENTS

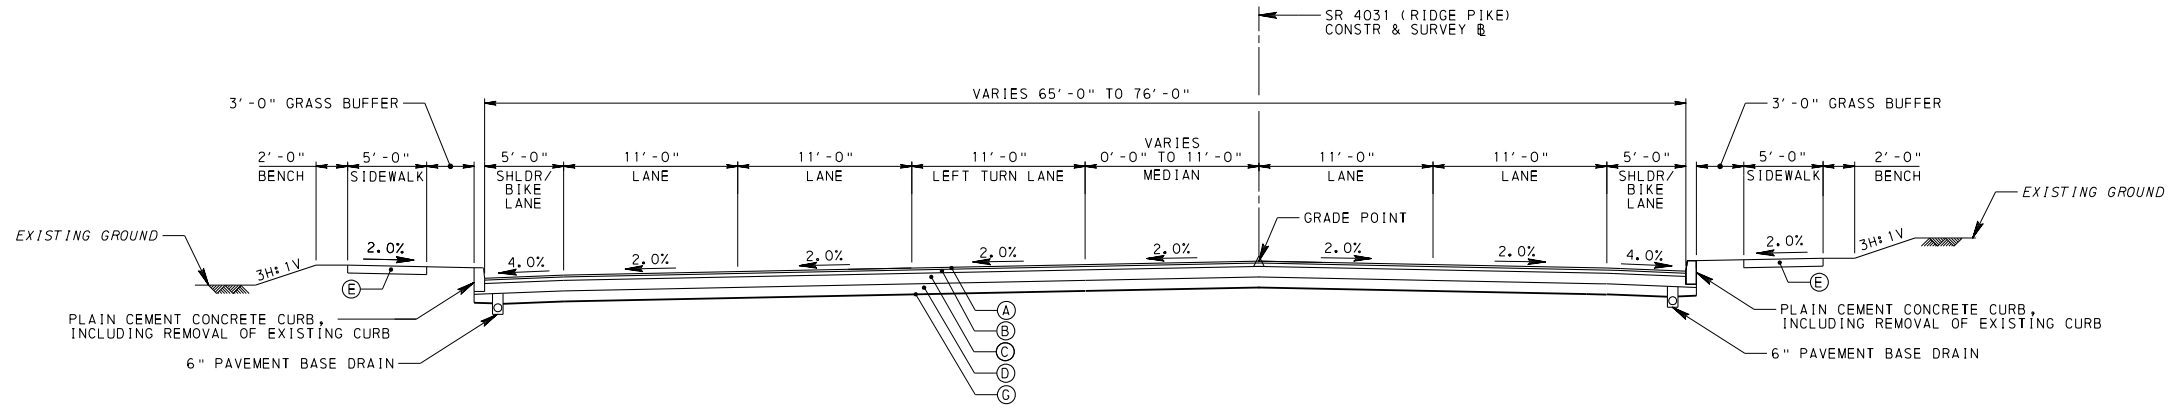


SR 4031 (RIDGE PIKE) TYPICAL SECTION

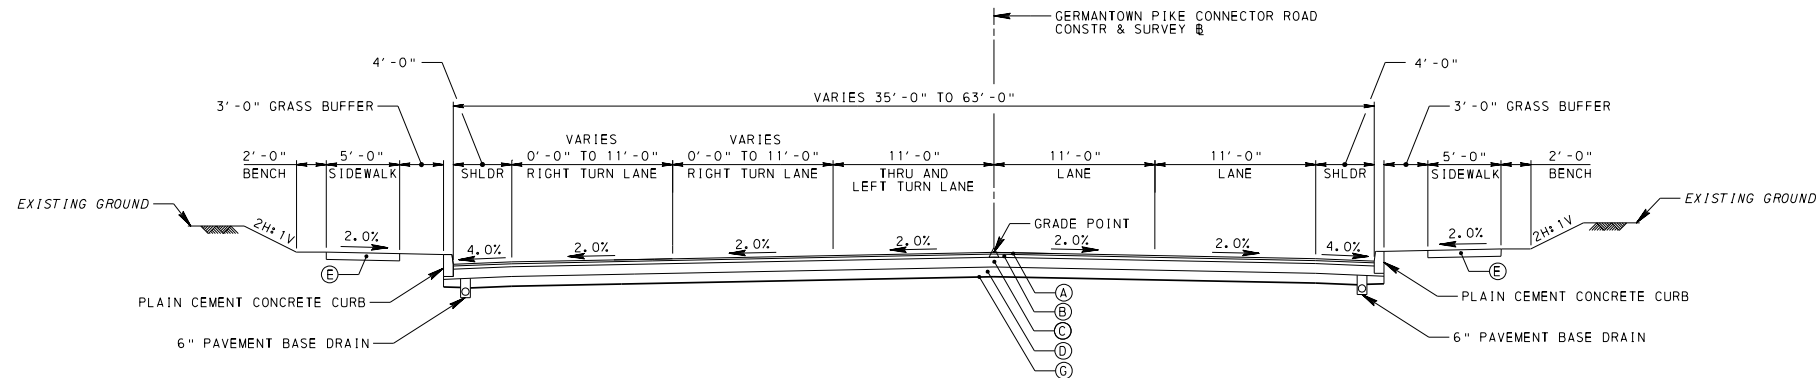


GERMANTOWN PIKE CONNECTOR ROAD TYPICAL SECTION



TYPICAL SECTIONS – PROPOSED IMPROVEMENTS

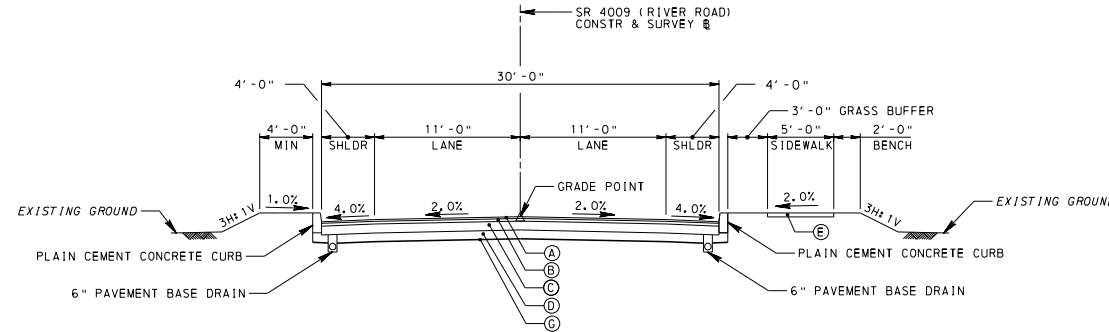

SR 4009 (RIVER ROAD) TYPICAL SECTION

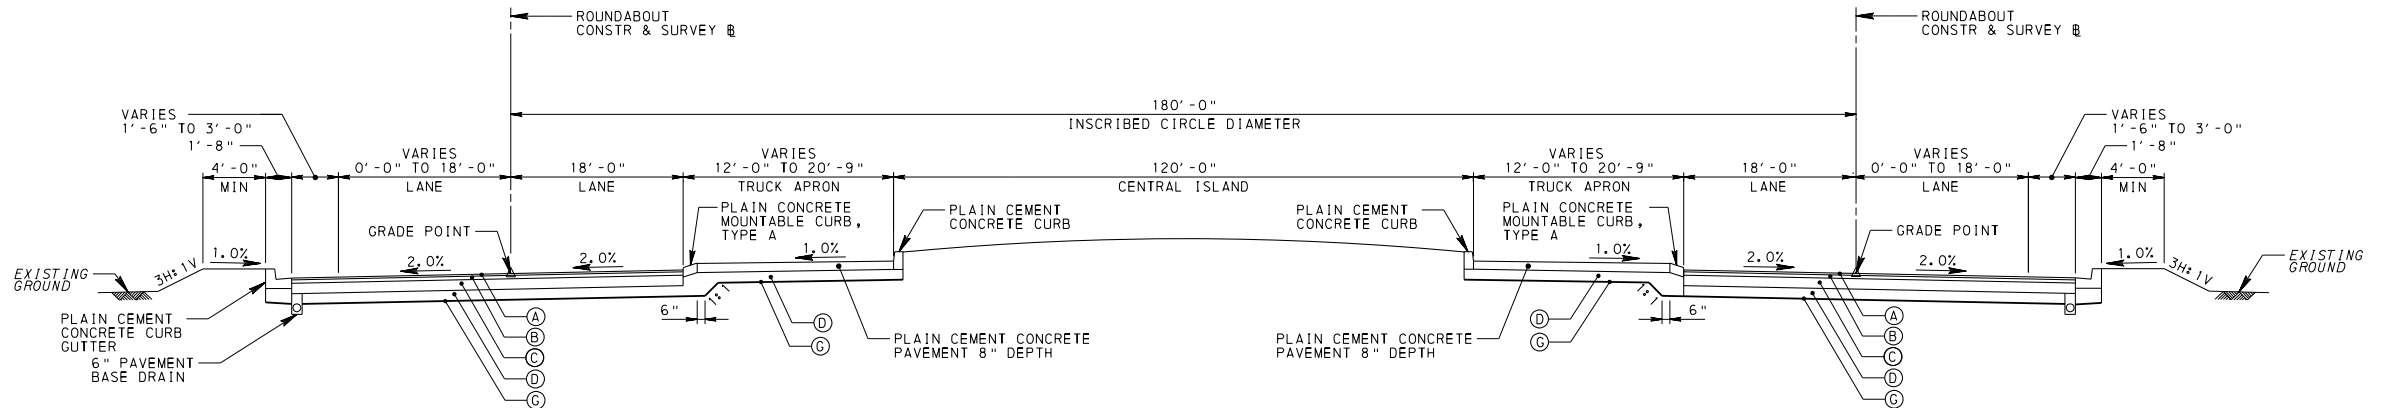

ROUNDABOUT TYPICAL SECTION




PLAN VIEW – PRELIMINARY TRAFFIC CONTROL STAGING




STAGE 1 WORK AREA
(long term - maintaining traffic
and driveway accesses)



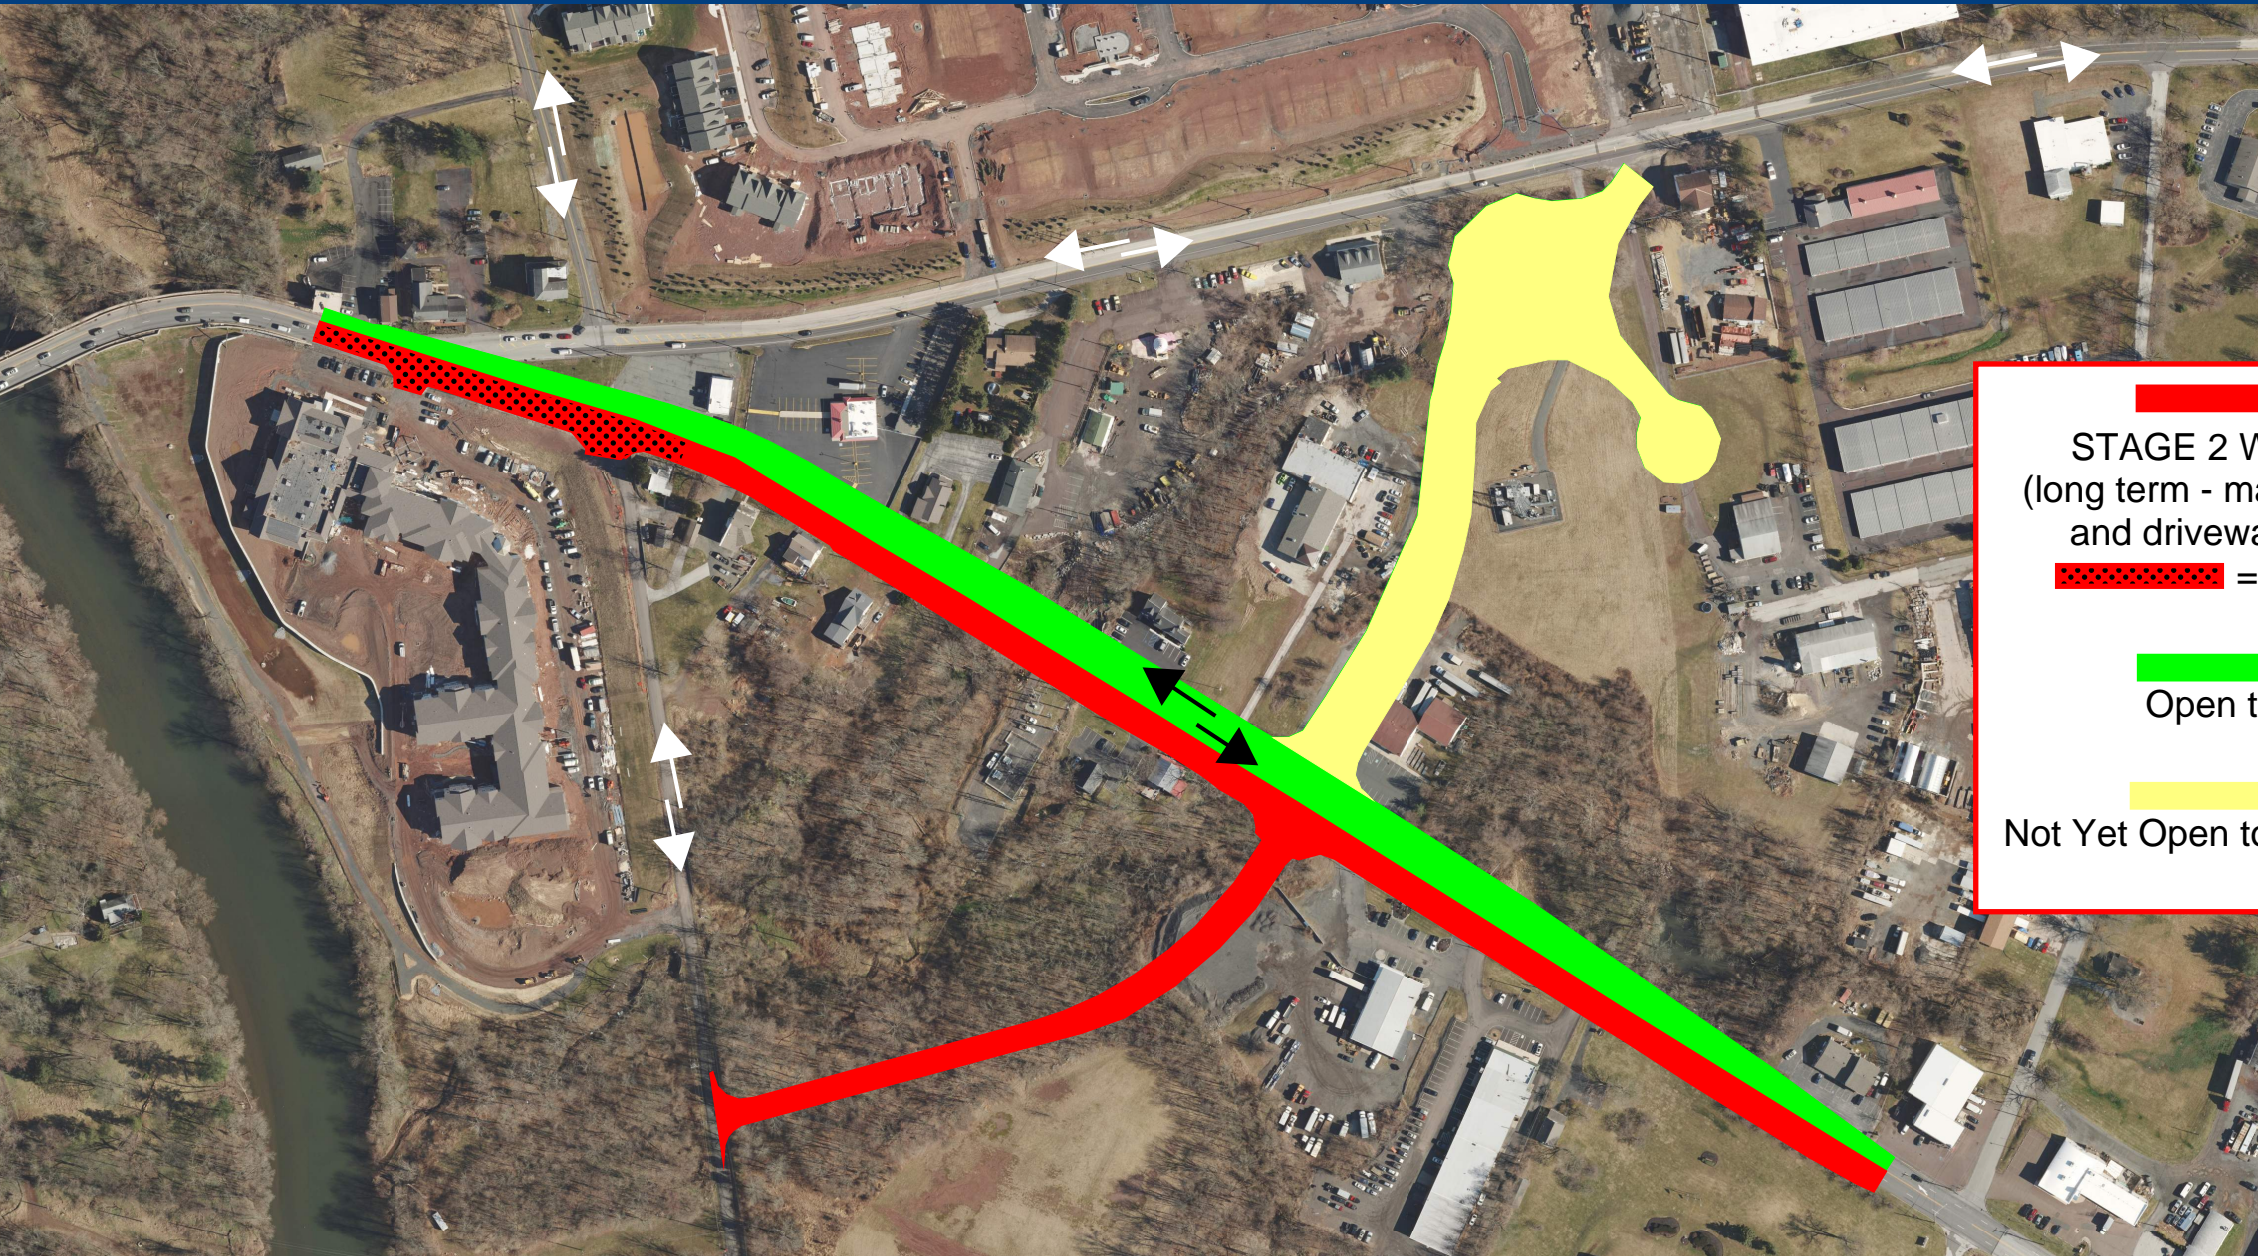

PLAN VIEW – PRELIMINARY TRAFFIC CONTROL STAGING



STAGE 2 WORK AREA
(long term - maintaining traffic
and driveway accesses)


 = short term


 Open to Traffic


 Not Yet Open to Through Traffic




PLAN VIEW – PRELIMINARY TRAFFIC CONTROL STAGING

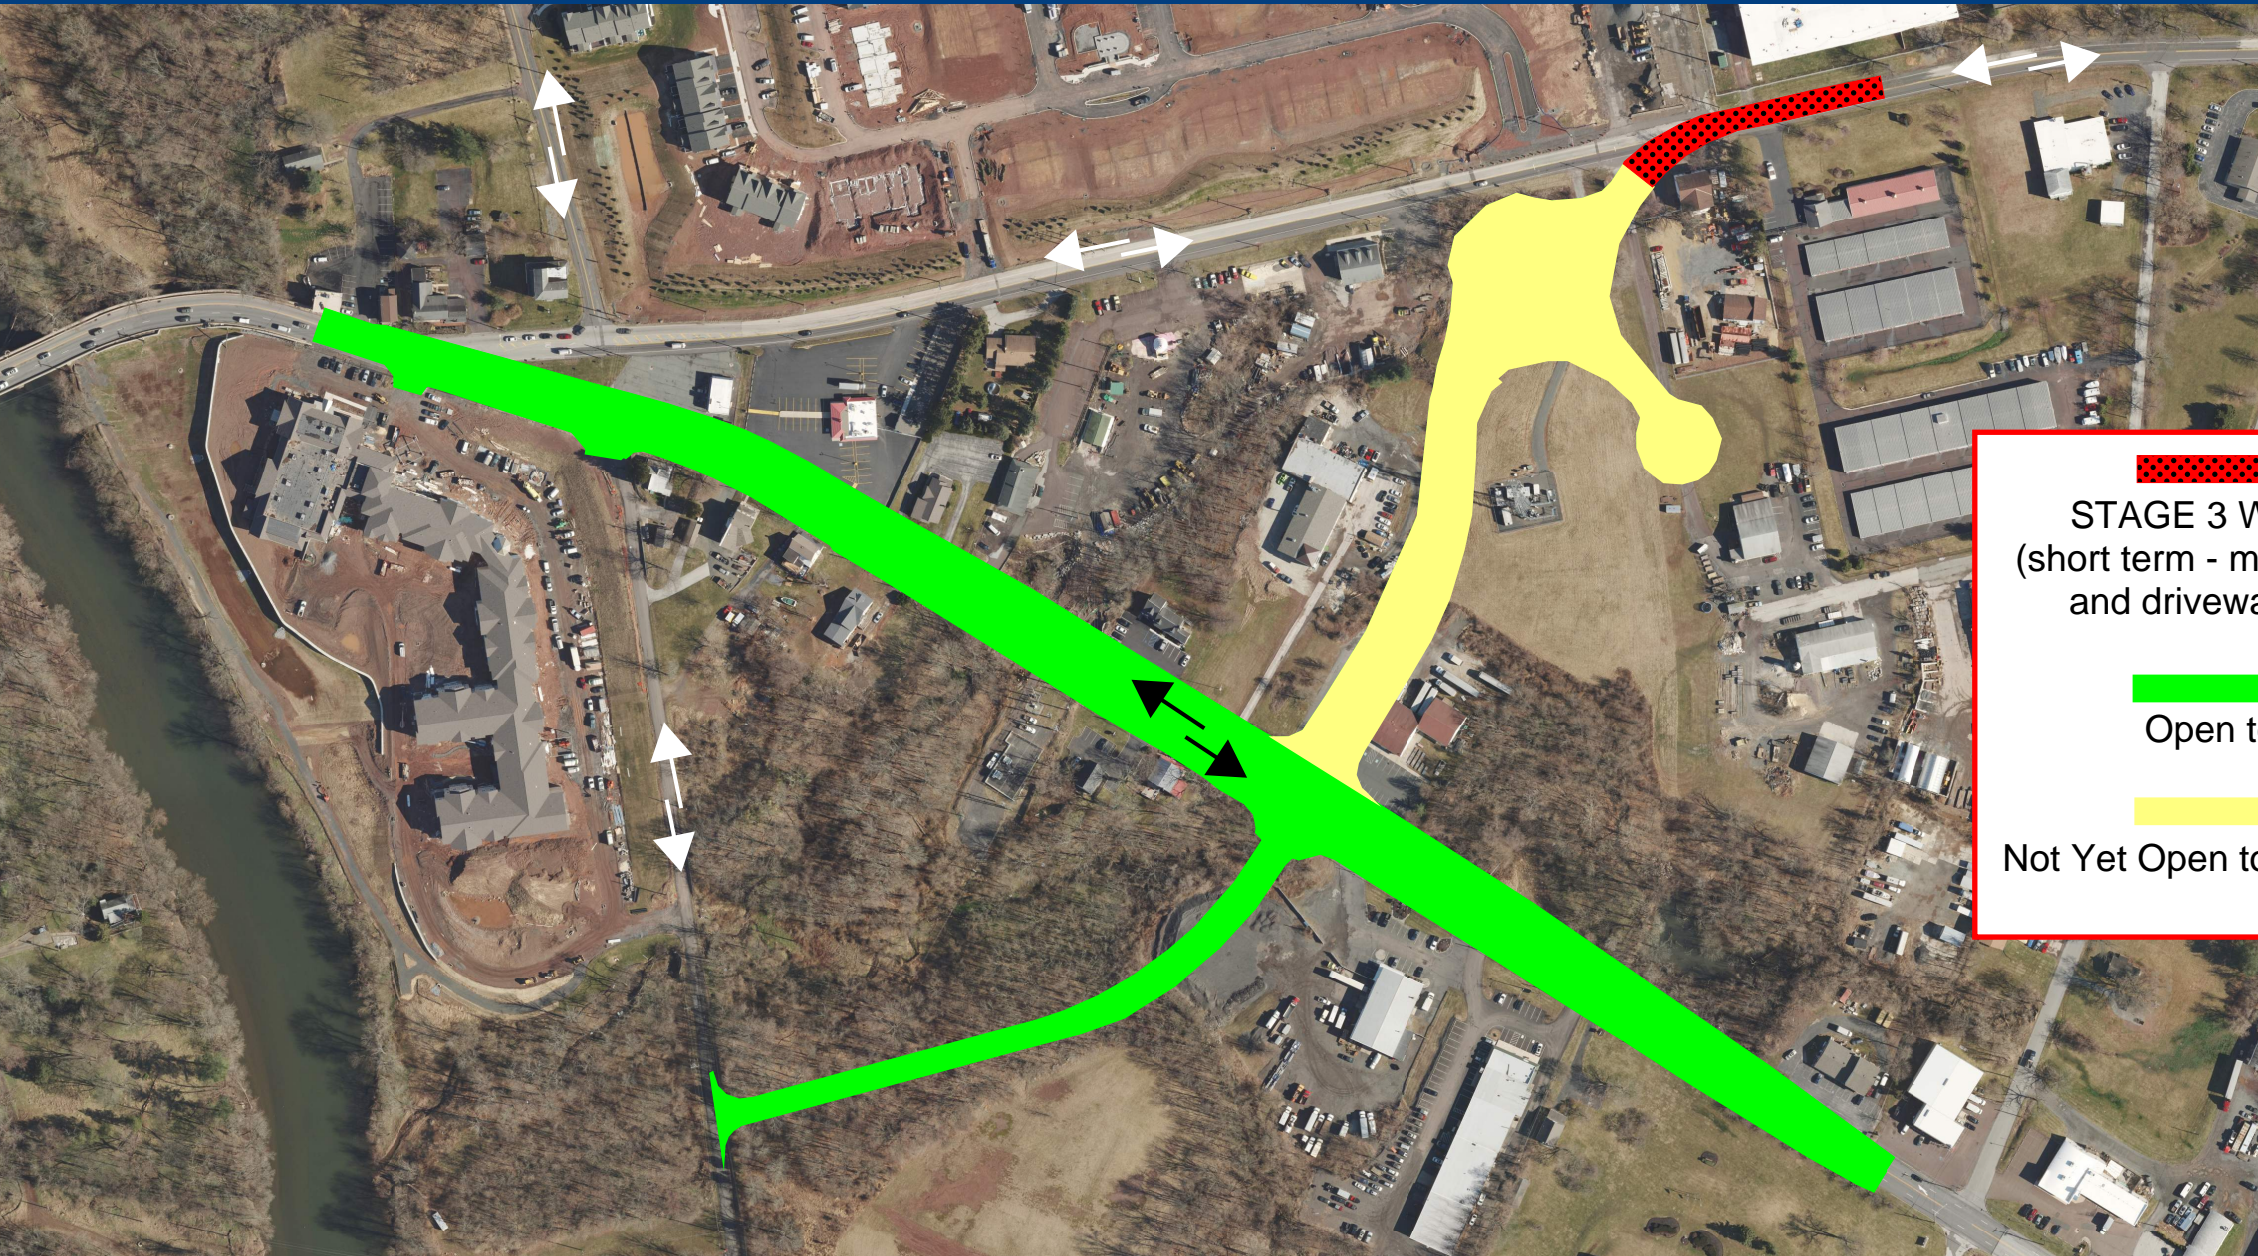



STAGE 3 WORK AREA
(short term - maintaining traffic
and driveway accesses)


Open to Traffic


Not Yet Open to Through Traffic



PLAN VIEW – PRELIMINARY TRAFFIC CONTROL STAGING

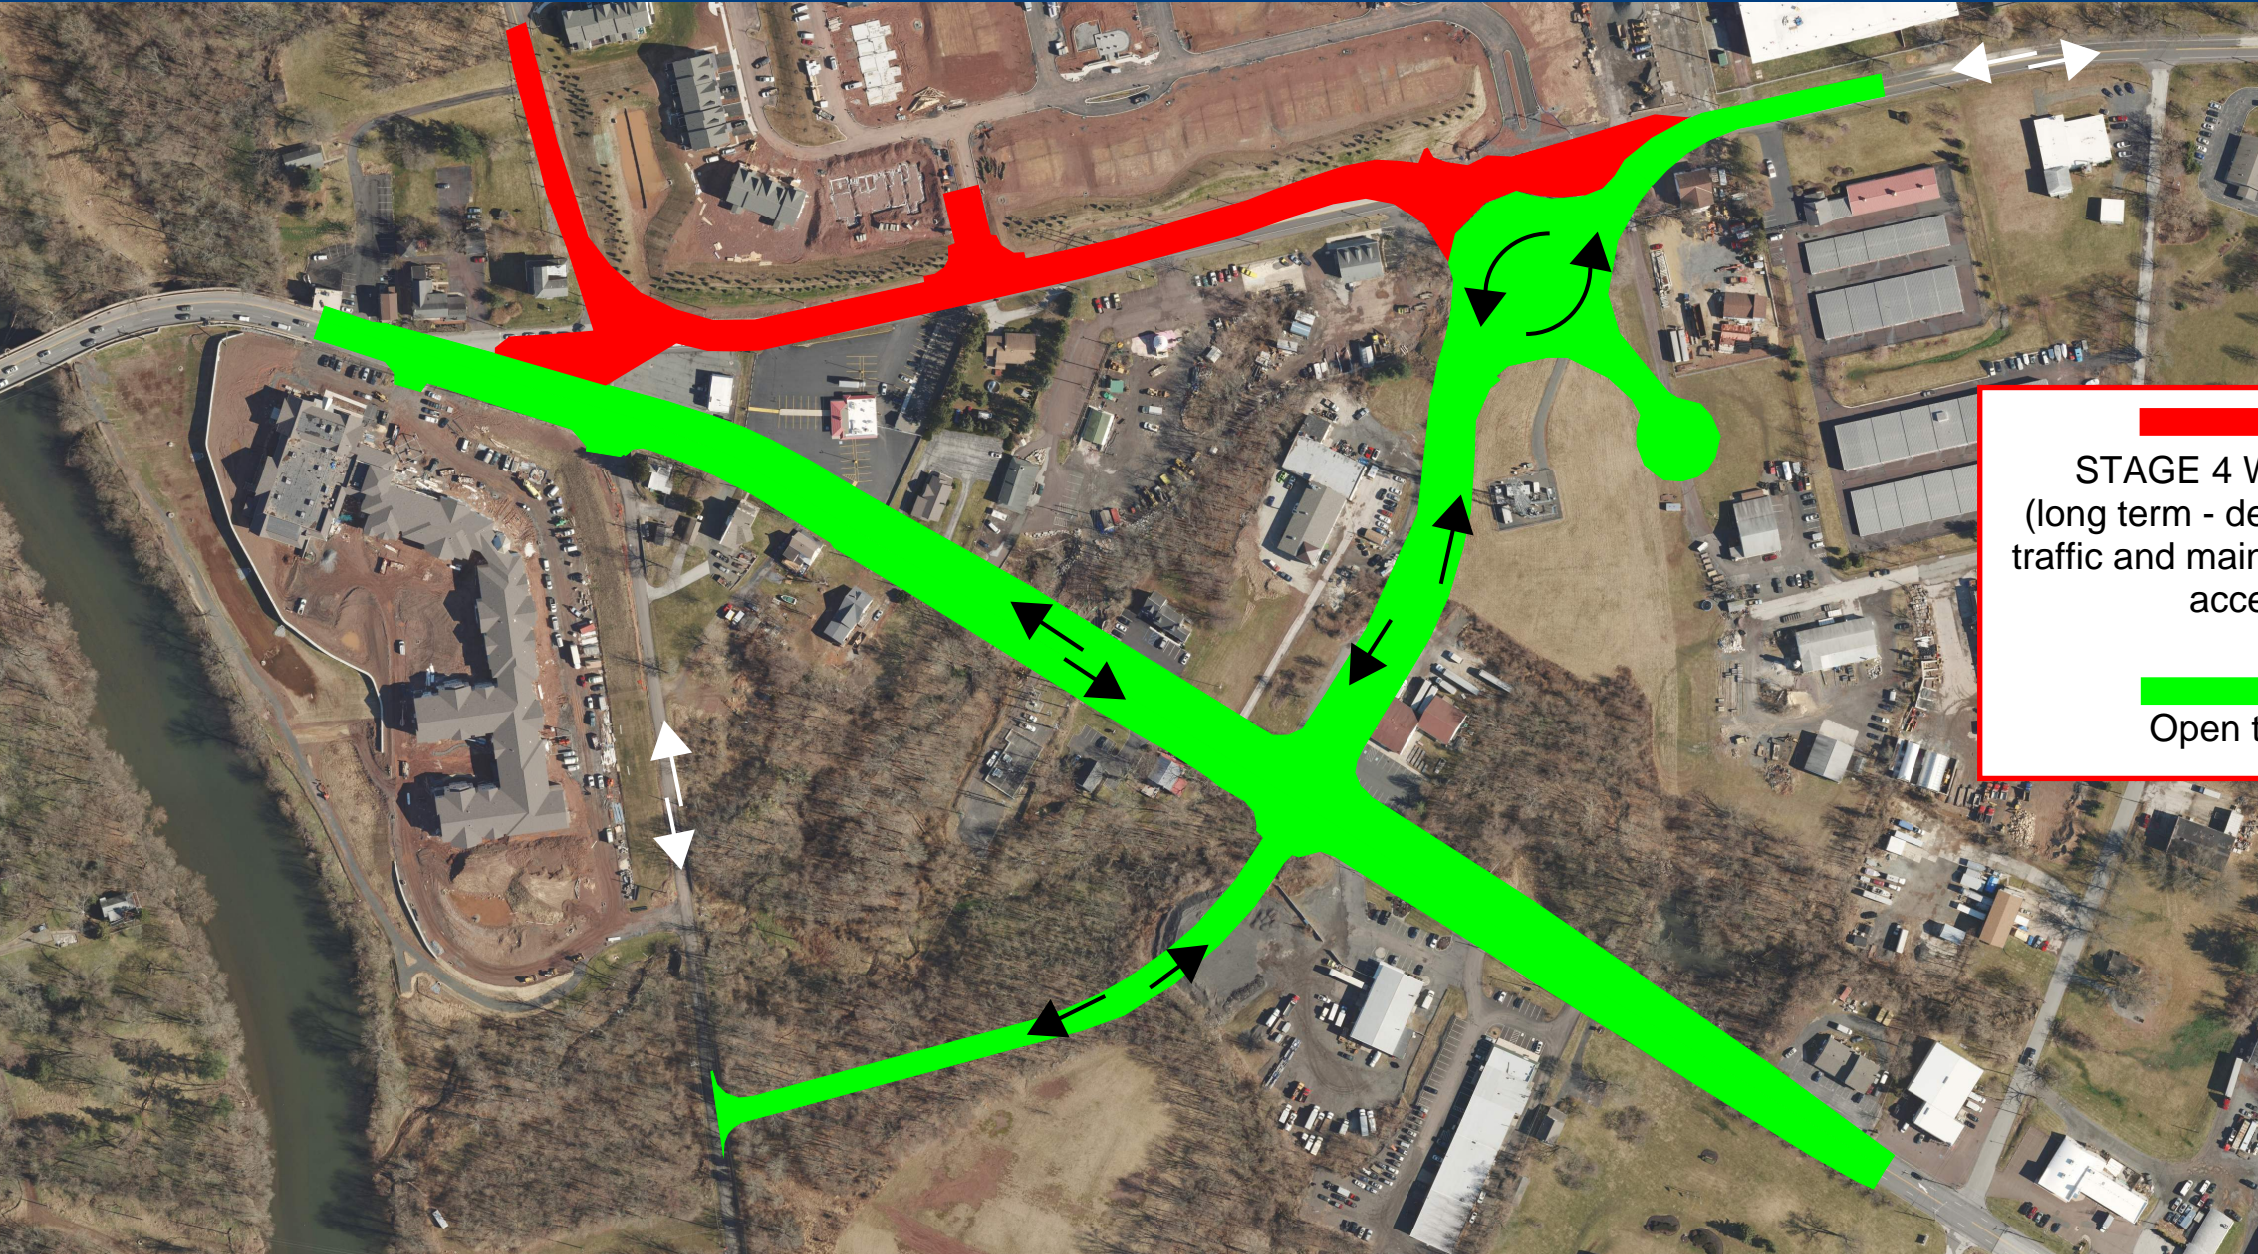


STAGE 4 WORK AREA
(long term - detour for through
traffic and maintaining driveway
accesses)

Open to Traffic



PLAN VIEW – PRELIMINARY TRAFFIC CONTROL STAGING




Open to Traffic

