



OPERATOR: sieperd - FILE NAME: \\ad.rkk.com\fs\cloud\Projects\2017\17111_PerkX ing\CADD\01\play\2019, 10, 09_PE_Phase\PE_Phase_1 - Rev4\PE_Phase_10-9\PE_Phase_10-9.dwg PLOTTED: 5/11/2023

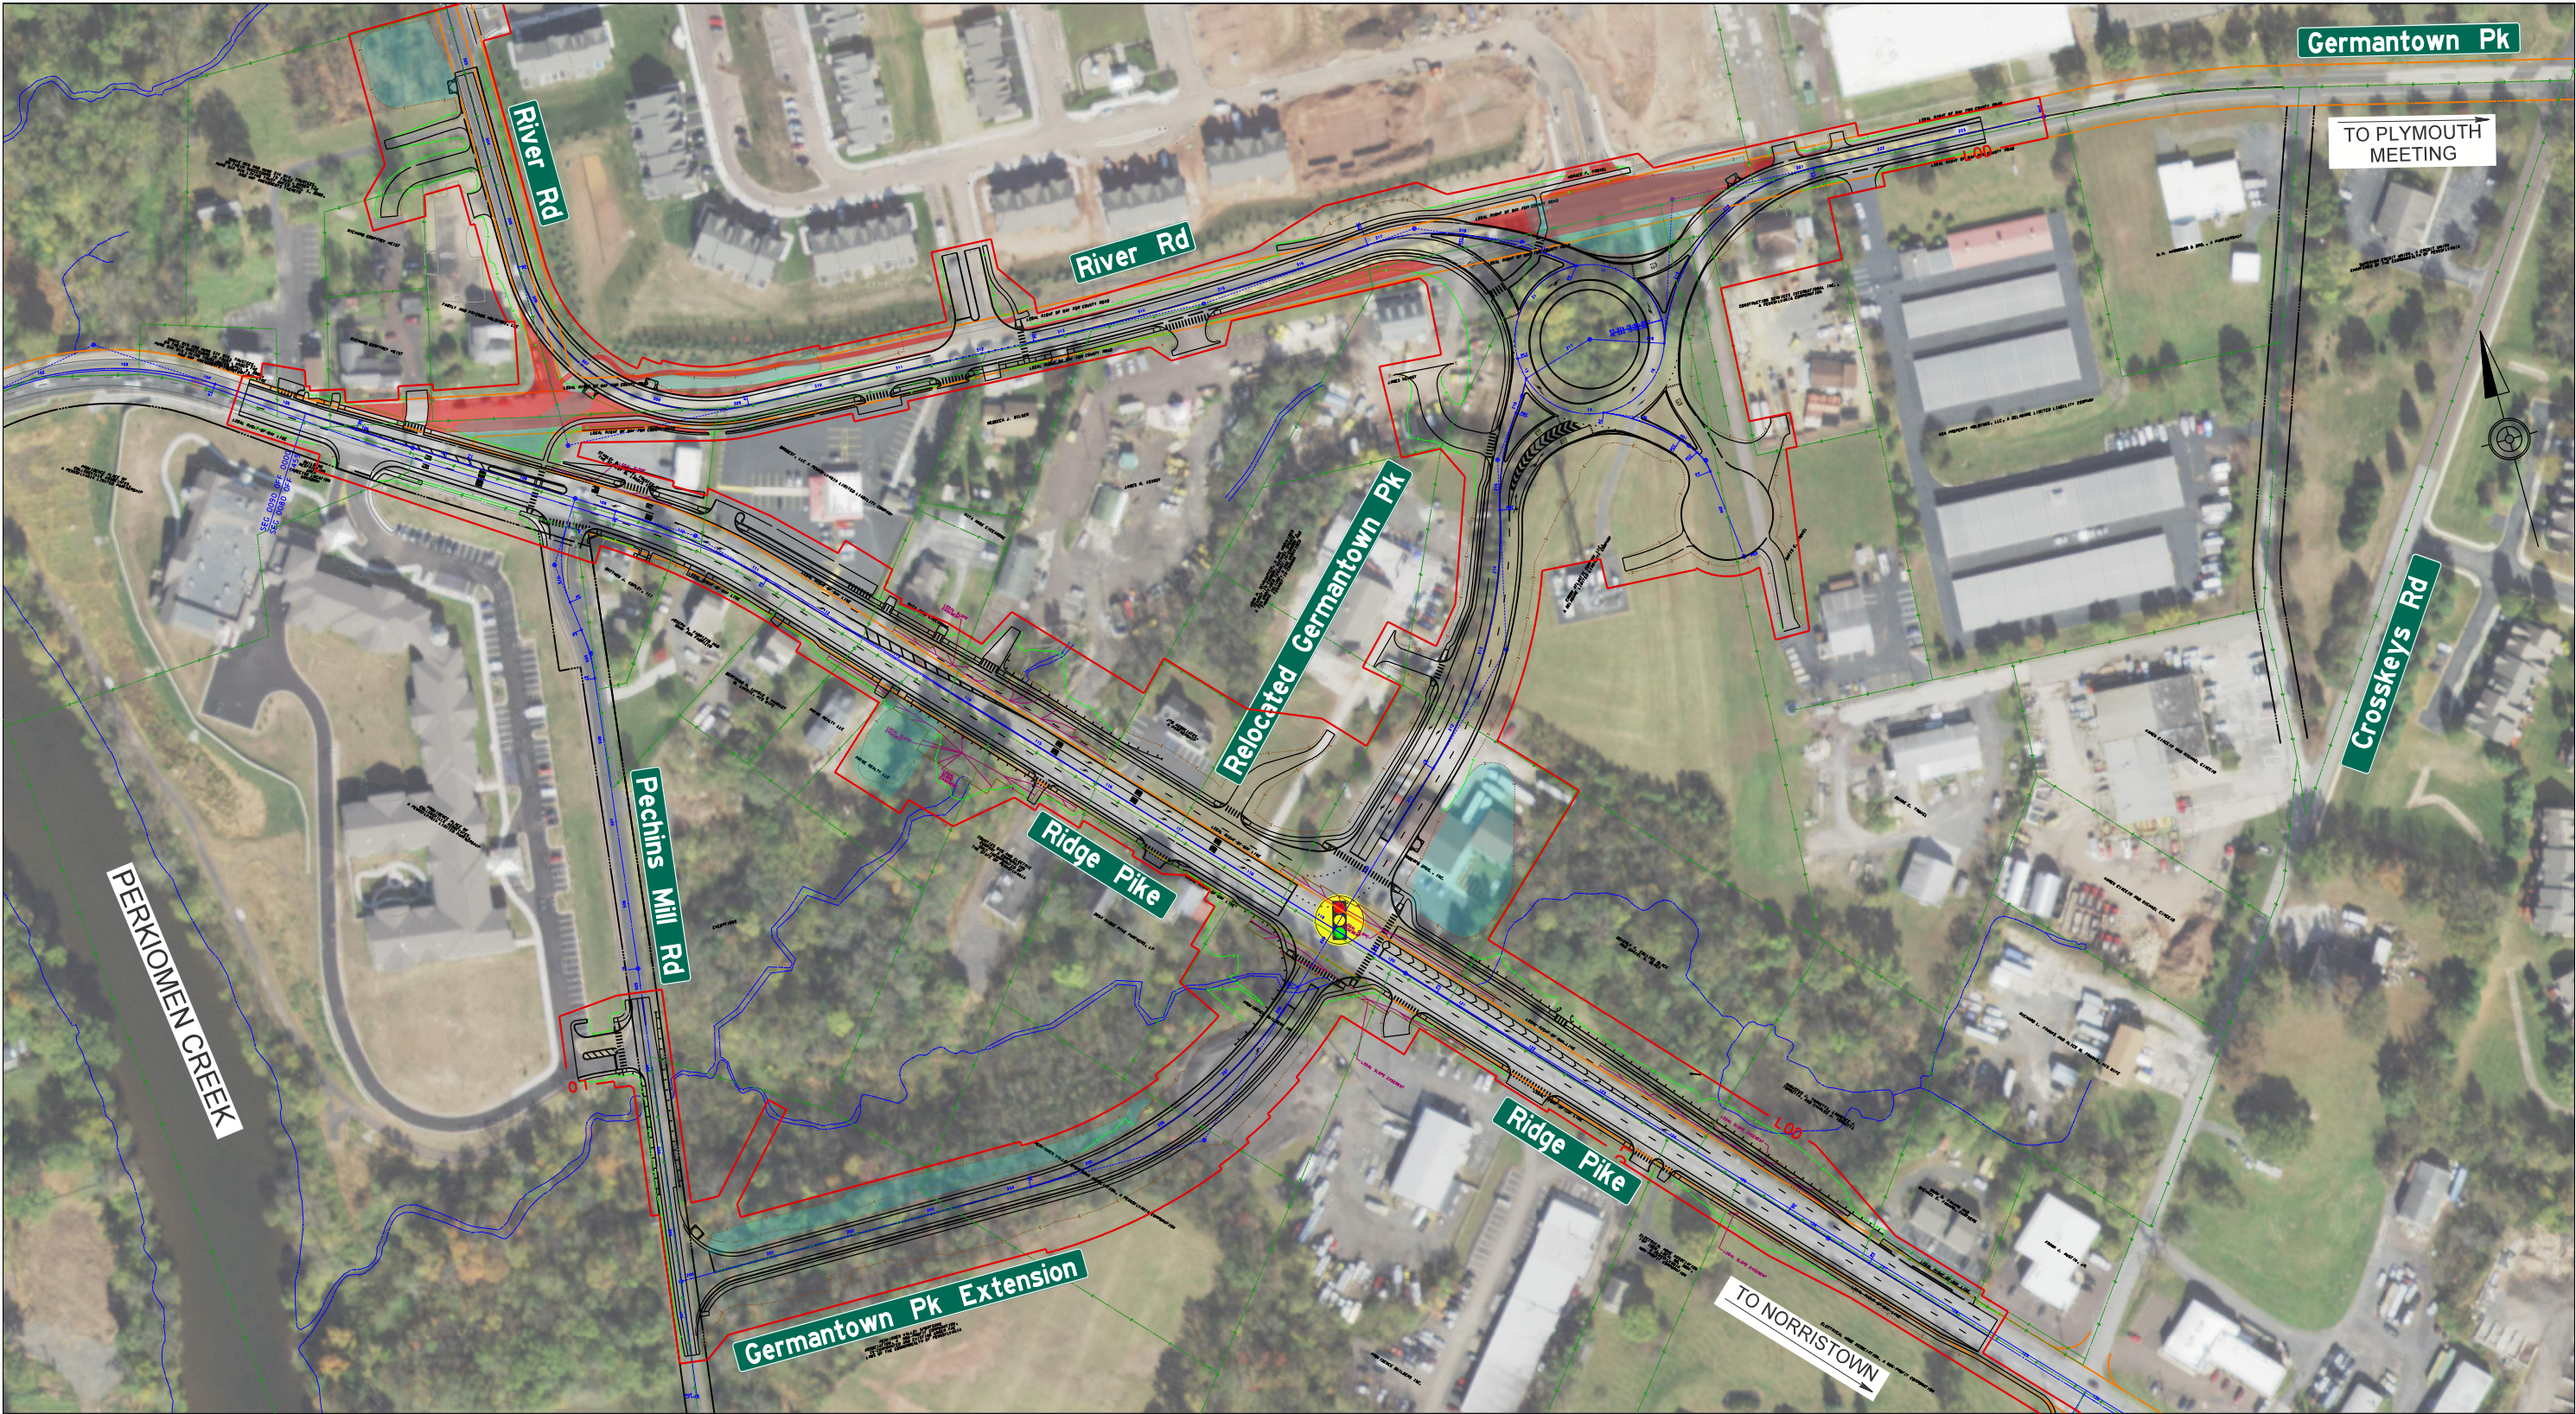

LEGEND	
EXISTING RIGHT-OF-WAY	EXIST. WATER FEATURE (NOT FIELD VERIFIED)
EXISTING LEGAL SLOPE EASEMENT	CUT/FILL LINES
PROPERTY LINES	LIMIT OF DISTURBANCE
PROPOSED ROADWAY REMOVAL	BMP LOCATIONS
PROPOSED ROADWAY RECONSTRUCTION	

AERIAL SOURCE
PAMAP PROGRAM 1 FT
ORTHO RECTIFIED DIGITAL
IMAGERY OF PENNSYLVANIA
MARCH 26, 2019

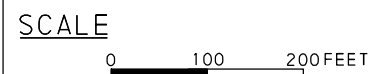

RIDGE PIKE AND GERMANTOWN PIKE INTERSECTION RE-ALIGNMENT PROJECT	
LOWER PROVIDENCE TOWNSHIP MONTGOMERY COUNTY, PA	
MAY 2023	SHEET 1 OF 1