

DISTRICT	COUNTY	ROUTE	SECTION	SHEET
6-0	MONTGOMERY	4004	MTF	1 OF 1
LOWER PROVIDENCE TOWNSHIP				
REVISION NUMBER	REVISIONS	DATE	BY	

LIMIT OF WORK
 STA 15+50.00
 SEG 0050 OFFSET 0209
 SR 4004 SEC MTF
 LOWER PROVIDENCE TOWNSHIP
 MONTGOMERY COUNTY

STOP WORK
 STA 65+00.00
 SEG 0010 OFFSET 0500
 SR 4006

SR 4004
 PI STA 22+68.14
 $\Delta = 159^{\circ}01'10''$ LT
 $D = 11^{\circ}27'33''$
 $T = 92.58'$
 $L = 183.09'$
 $R = 500.00'$
 $E = 8.50'$
 PC STA 21+75.56
 PT STA 23+58.62
 Superelevate 6.0%










SR 4006
 PI STA 62+31.66
 $\Delta = 18^{\circ}25'05''$ RT
 $D = 5^{\circ}12'31''$
 $T = 181.53'$
 $L = 359.82'$
 $R = 1100.00'$
 $E = 14.88'$
 PC STA 60+50.13
 PT STA 64+09.94
 Superelevate 4.0%


SR 4004
 PI STA 28+85.33
 $\Delta = 33^{\circ}28'06''$ RT
 $D = 11^{\circ}27'33''$
 $T = 150.33'$
 $L = 292.07'$
 $R = 500.00'$
 $E = 22.11'$
 PC STA 27+35.00
 PT STA 30+27.06
 Superelevate 6.0%

LIMIT OF WORK
 STA 32+00.00
 SEG 0050 OFFSET 1859
 SR 4004 SEC MTF
 LOWER PROVIDENCE TOWNSHIP
 MONTGOMERY COUNTY

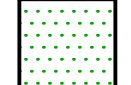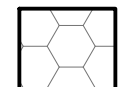
START WORK
 STA 54+50.00
 CRAWFORD ROAD

LEGEND

-  FULL DEPTH PAVEMENT
-  PAVEMENT MILL AND OVERLAY
-  DRIVEWAY ADJUSTMENT
-  EXISTING STREAM
-  PROPOSED STREAM
-  REMOVE EXISTING PAVEMENT
-  CULVERT STRUCTURE
-  PROPOSED RAIN GARDEN
-  APPROXIMATE LIMIT OF DISTURBANCE

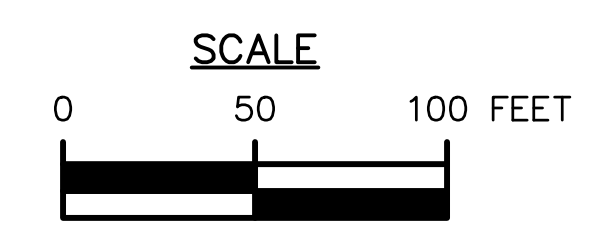

HORIZONTAL

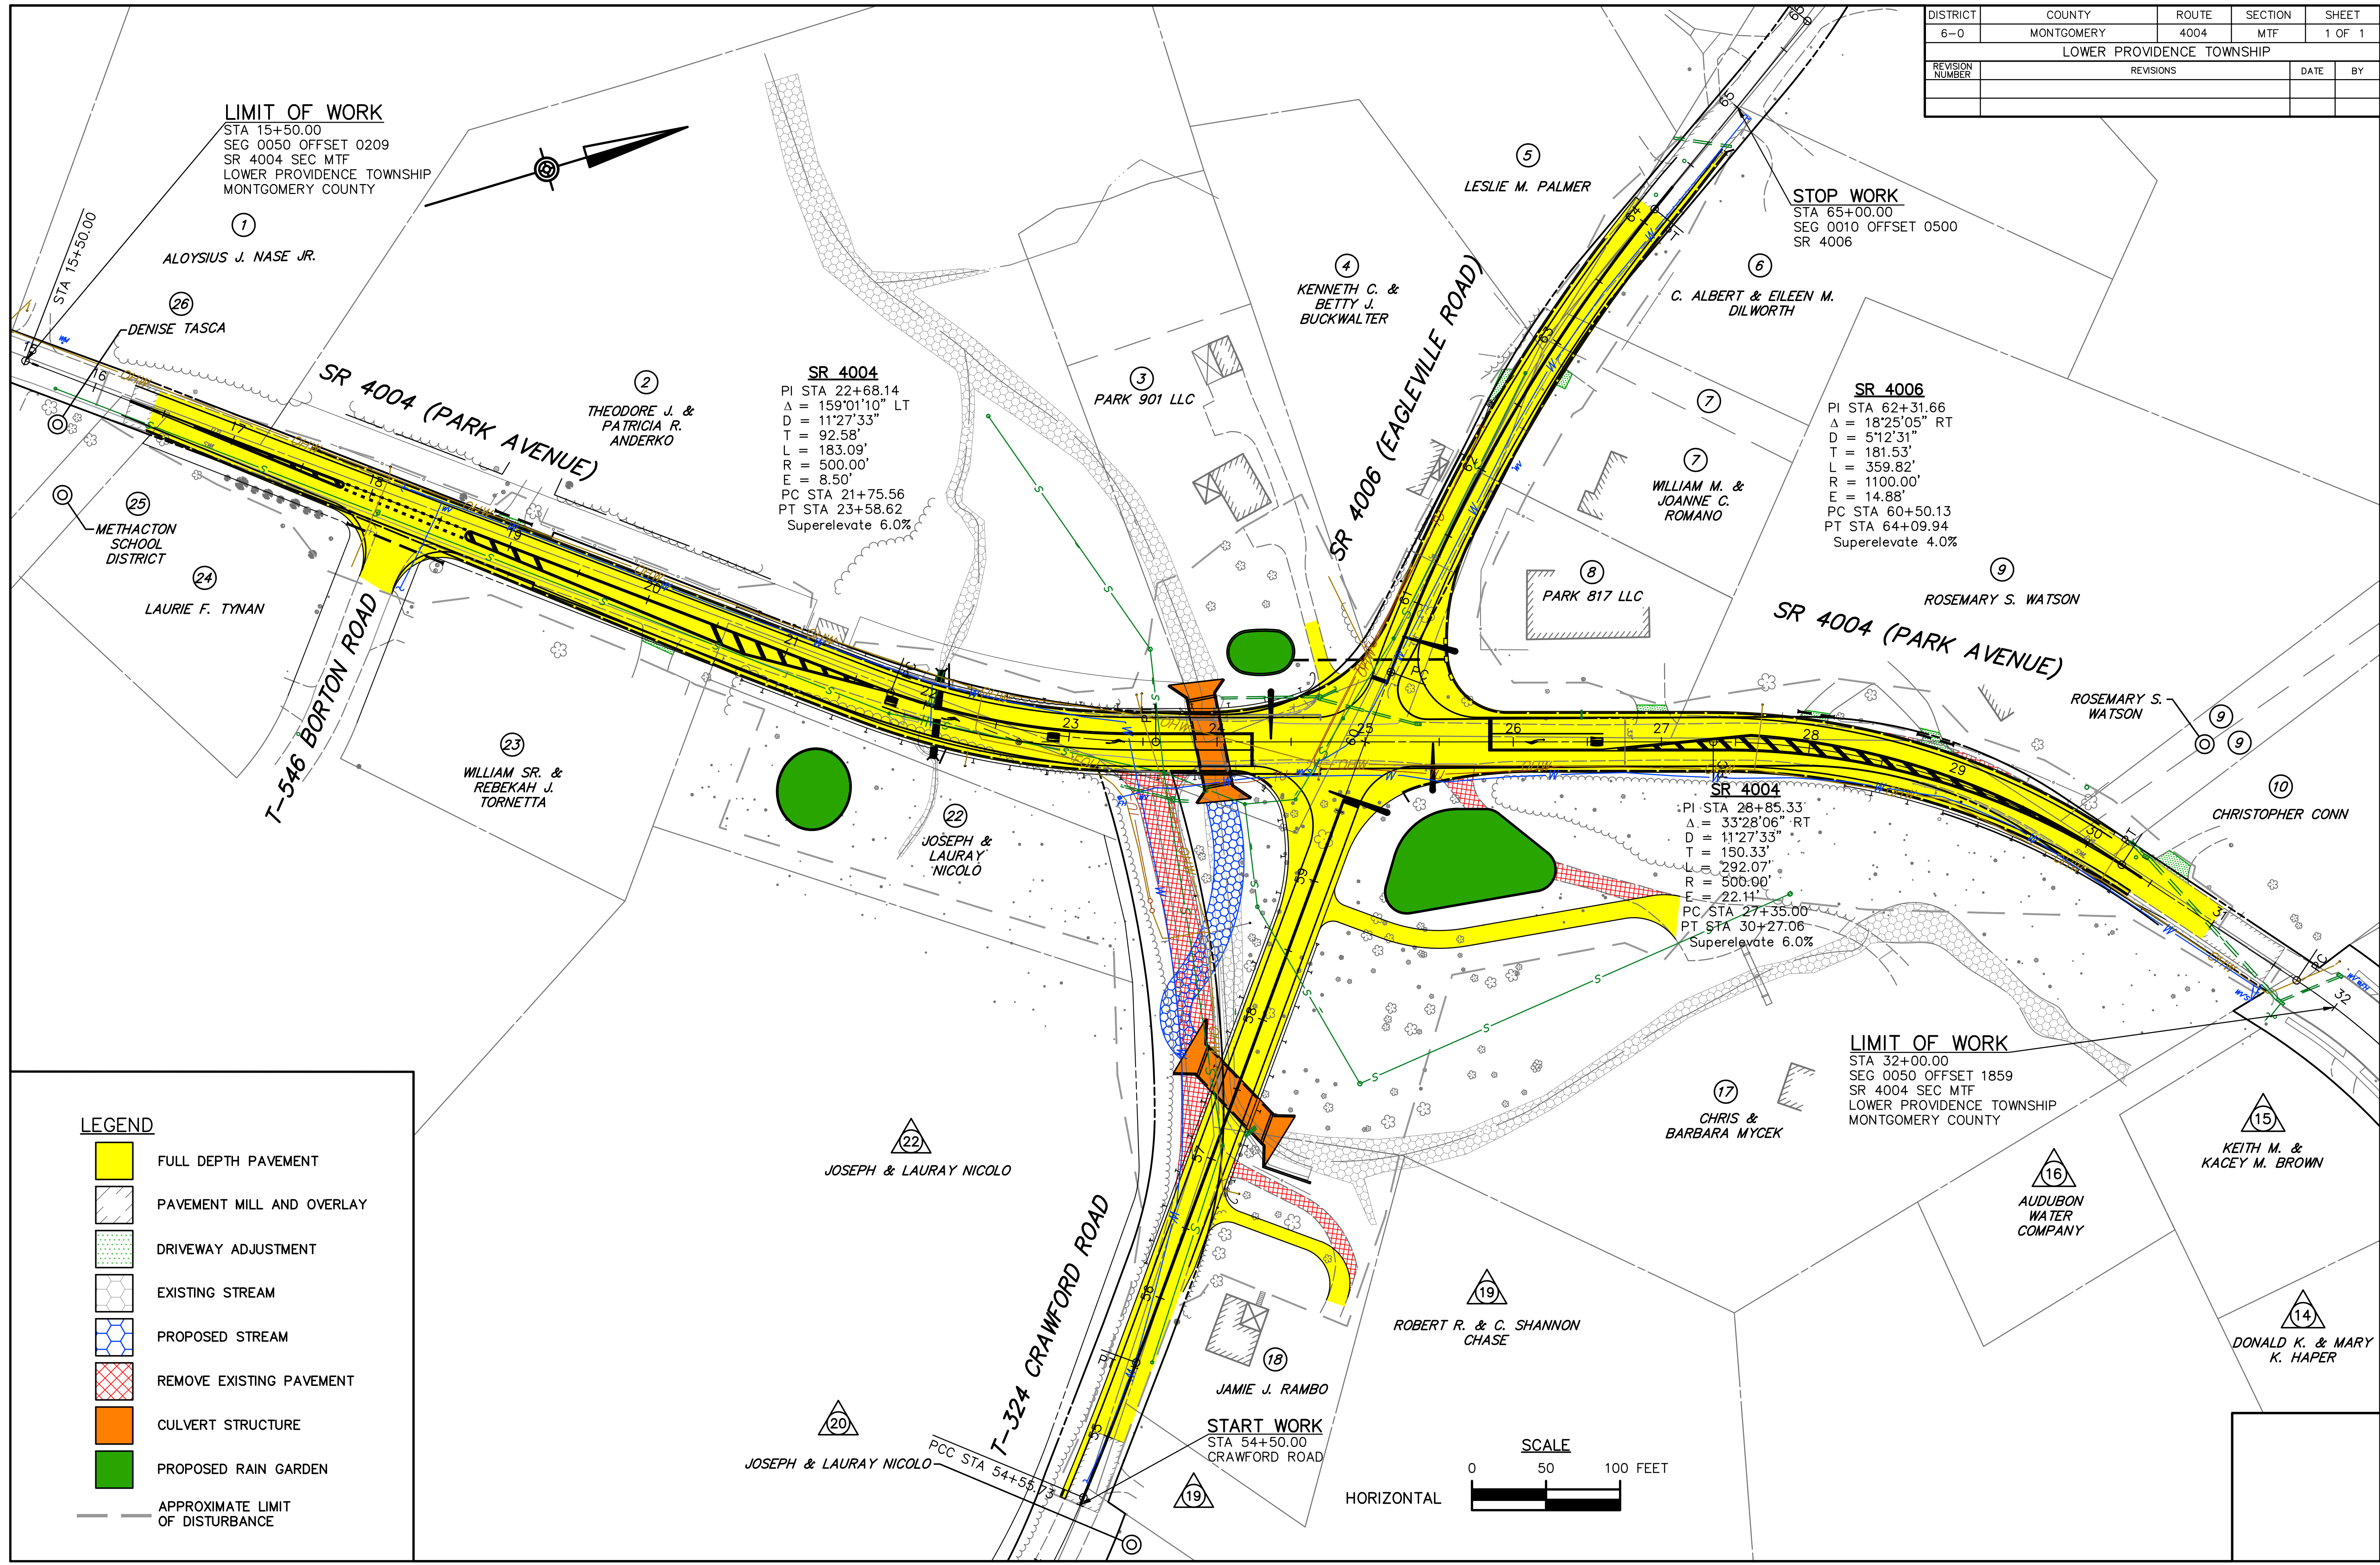

ALOYSIUS J. NASE JR.

DENISE TASCA

SR 4004 (PARK AVENUE)

THEODORE J. & PATRICIA R. ANDERKO

PARK 901 LLC

KENNETH C. & BETTY J. BUCKWALTER

LESLIE M. PALMER

STOP WORK

C. ALBERT & EILEEN M. DILWORTH

WILLIAM M. & JOANNE C. ROMANO

PARK 817 LLC

SR 4004 (PARK AVENUE)

ROSEMARY S. WATSON

ROSEMARY S. WATSON

CHRISTOPHER CONN

WILLIAM SR. & REBEKAH J. TORNETTA

JOSEPH & LAURAY NICOLO

JOSEPH & LAURAY NICOLO

CHRIS & BARBARA MYCEK

KEITH M. & KACEY M. BROWN

AUDUBON WATER COMPANY

DONALD K. & MARY K. HAPER

JAMIE J. RAMBO

ROBERT R. & C. SHANNON CHASE

JOSEPH & LAURAY NICOLO

T-324 CRAWFORD ROAD

19

14

15

17

19

18

20

22

10

9

9

7

7

5

1

26

25

24

23

22

T-546 BORTON ROAD

STA 15+50.00

PCC STA 54+50.00