
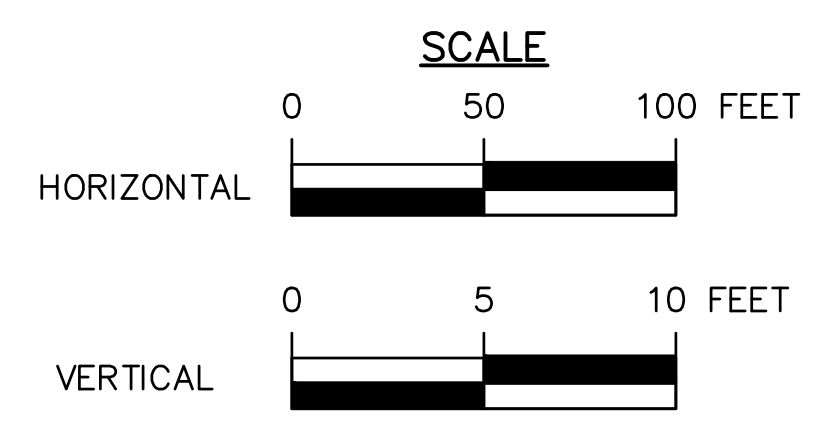


DISTRICT	COUNTY	ROUTE	SECTION	SHEET	
6-0	MONTGOMERY	4006	MTF	-- OF --	
LOWER PROVIDENCE TOWNSHIP					
REVISION NUMBER	REVISIONS			DATE	BY

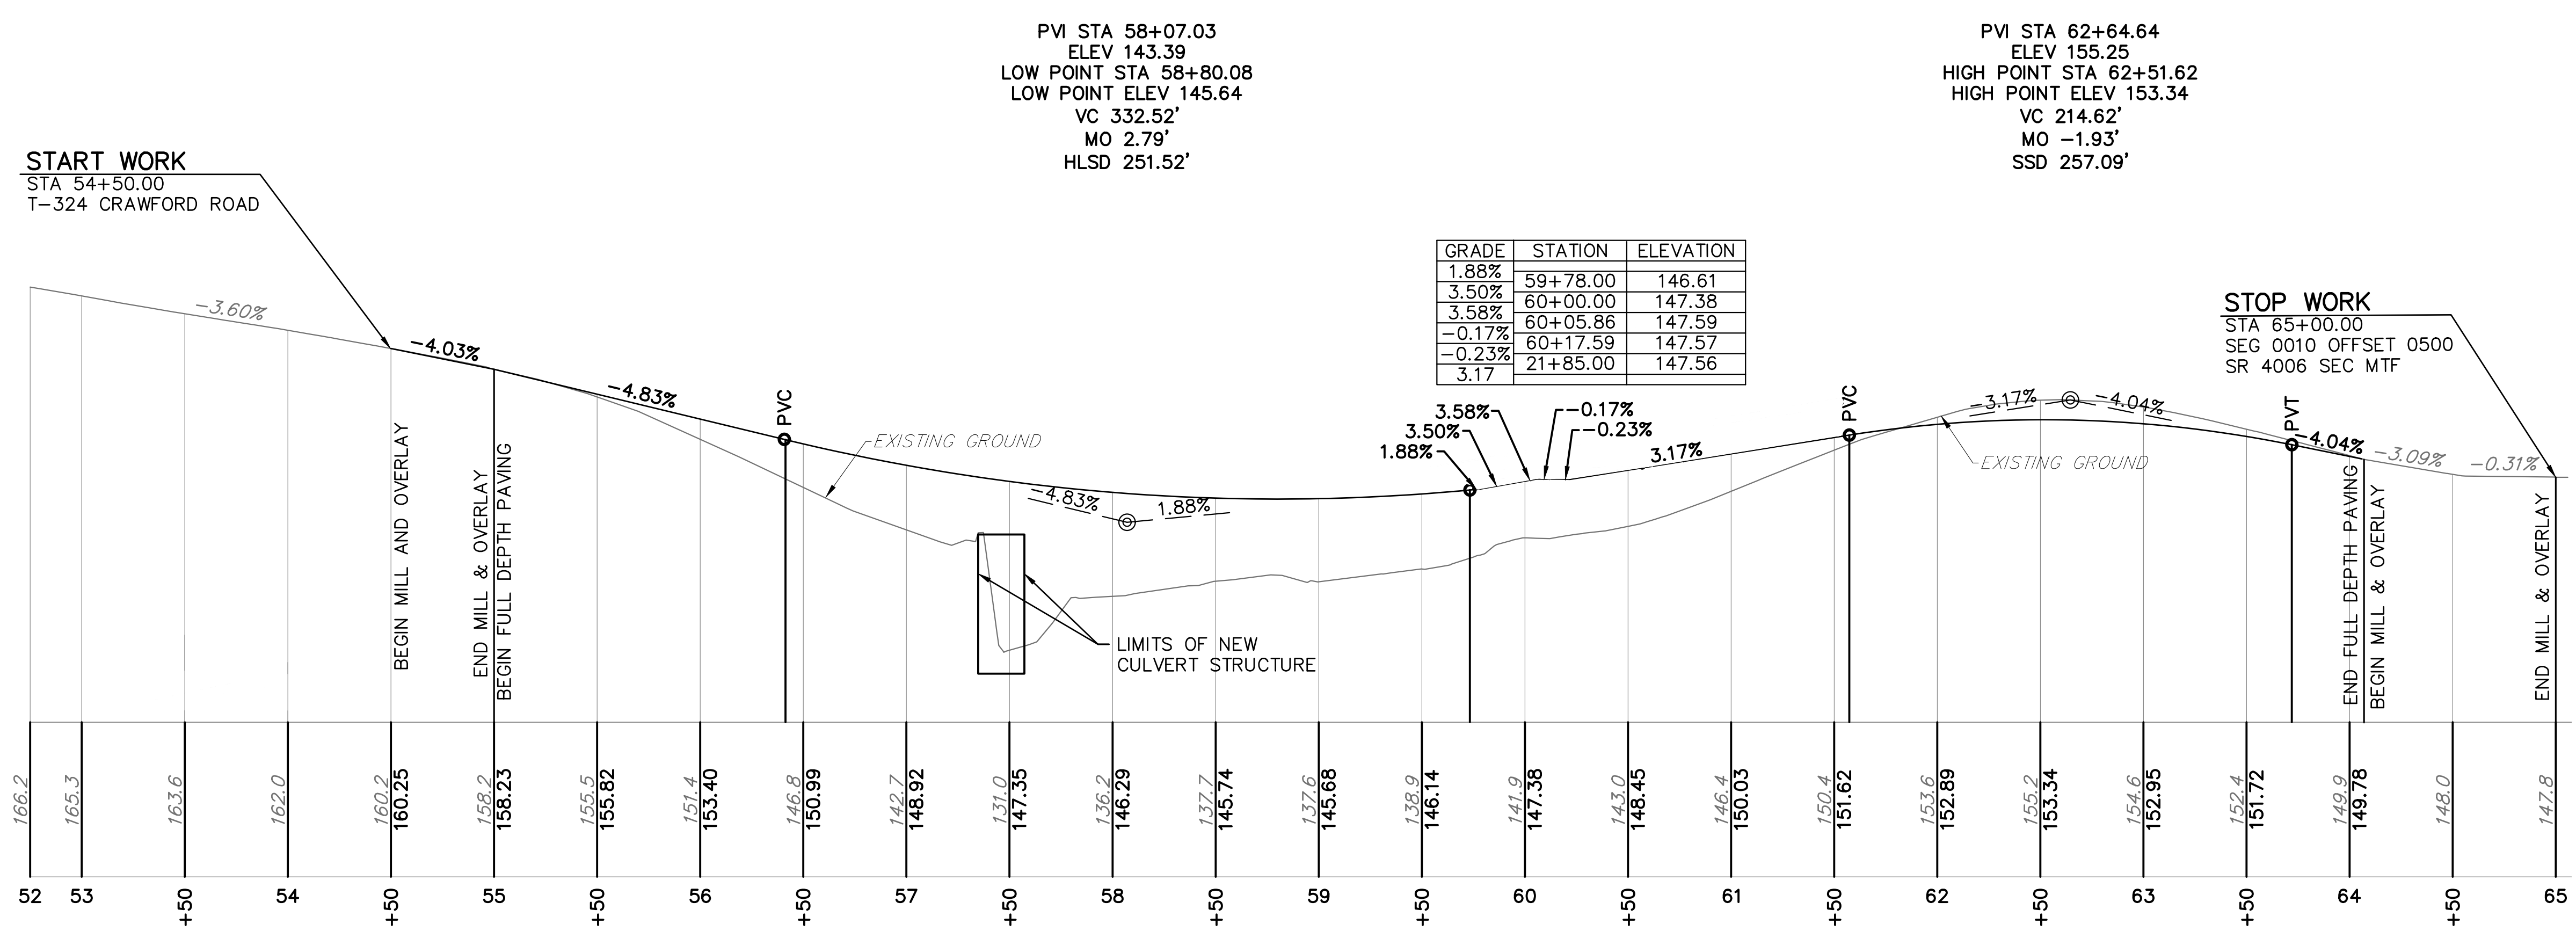

T-324 CRAWFORD ROAD AND SR 4006  
EAGLEVILLE ROAD PROFILE

ROADWAY PROFILE

--	--