
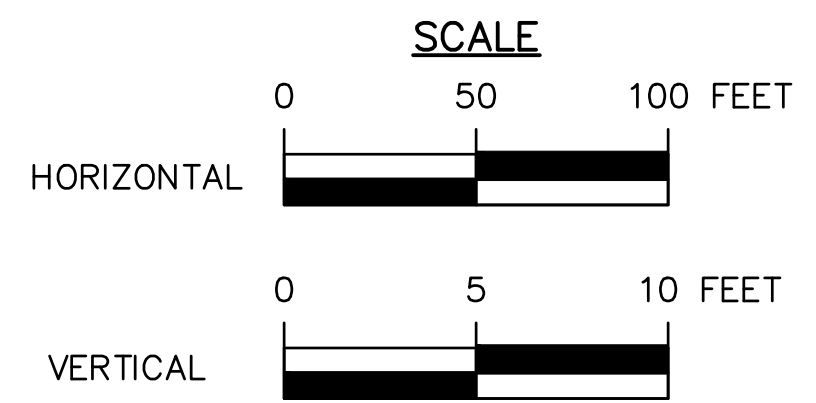


| | | | | | |
|---------------------------|------------|-------|---------|--------|----|
| DISTRICT | COUNTY | ROUTE | SECTION | SHEET | |
| 6-0 | MONTGOMERY | 4004 | MTF | - OF - | |
| LOWER PROVIDENCE TOWNSHIP | | | | | |
| REVISION NUMBER | REVISIONS | | | DATE | BY |
| | | | | | |

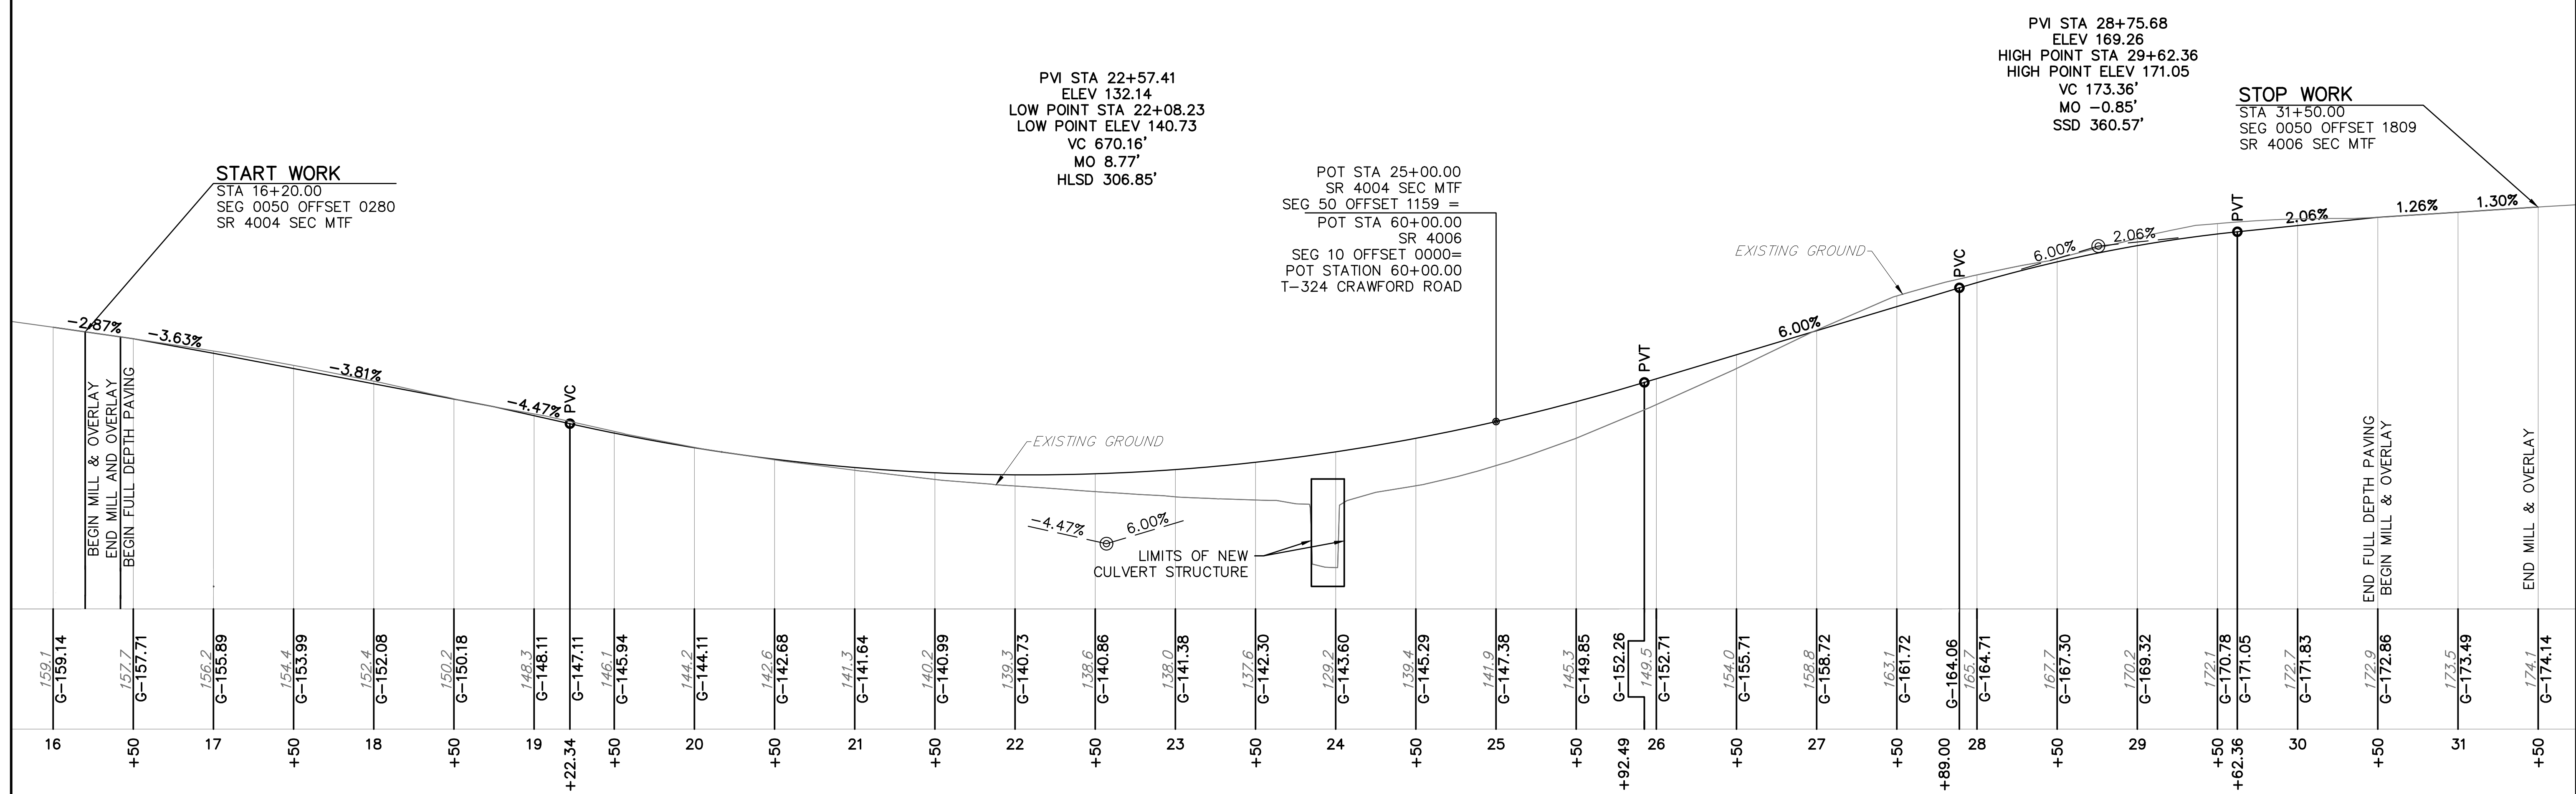

SR 4004 PARK AVENUE PROFILE

ROADWAY PROFILE

| | |
|--|--|
| | |
|--|--|